


3068 FOR  
FUTURE  
BALCONY

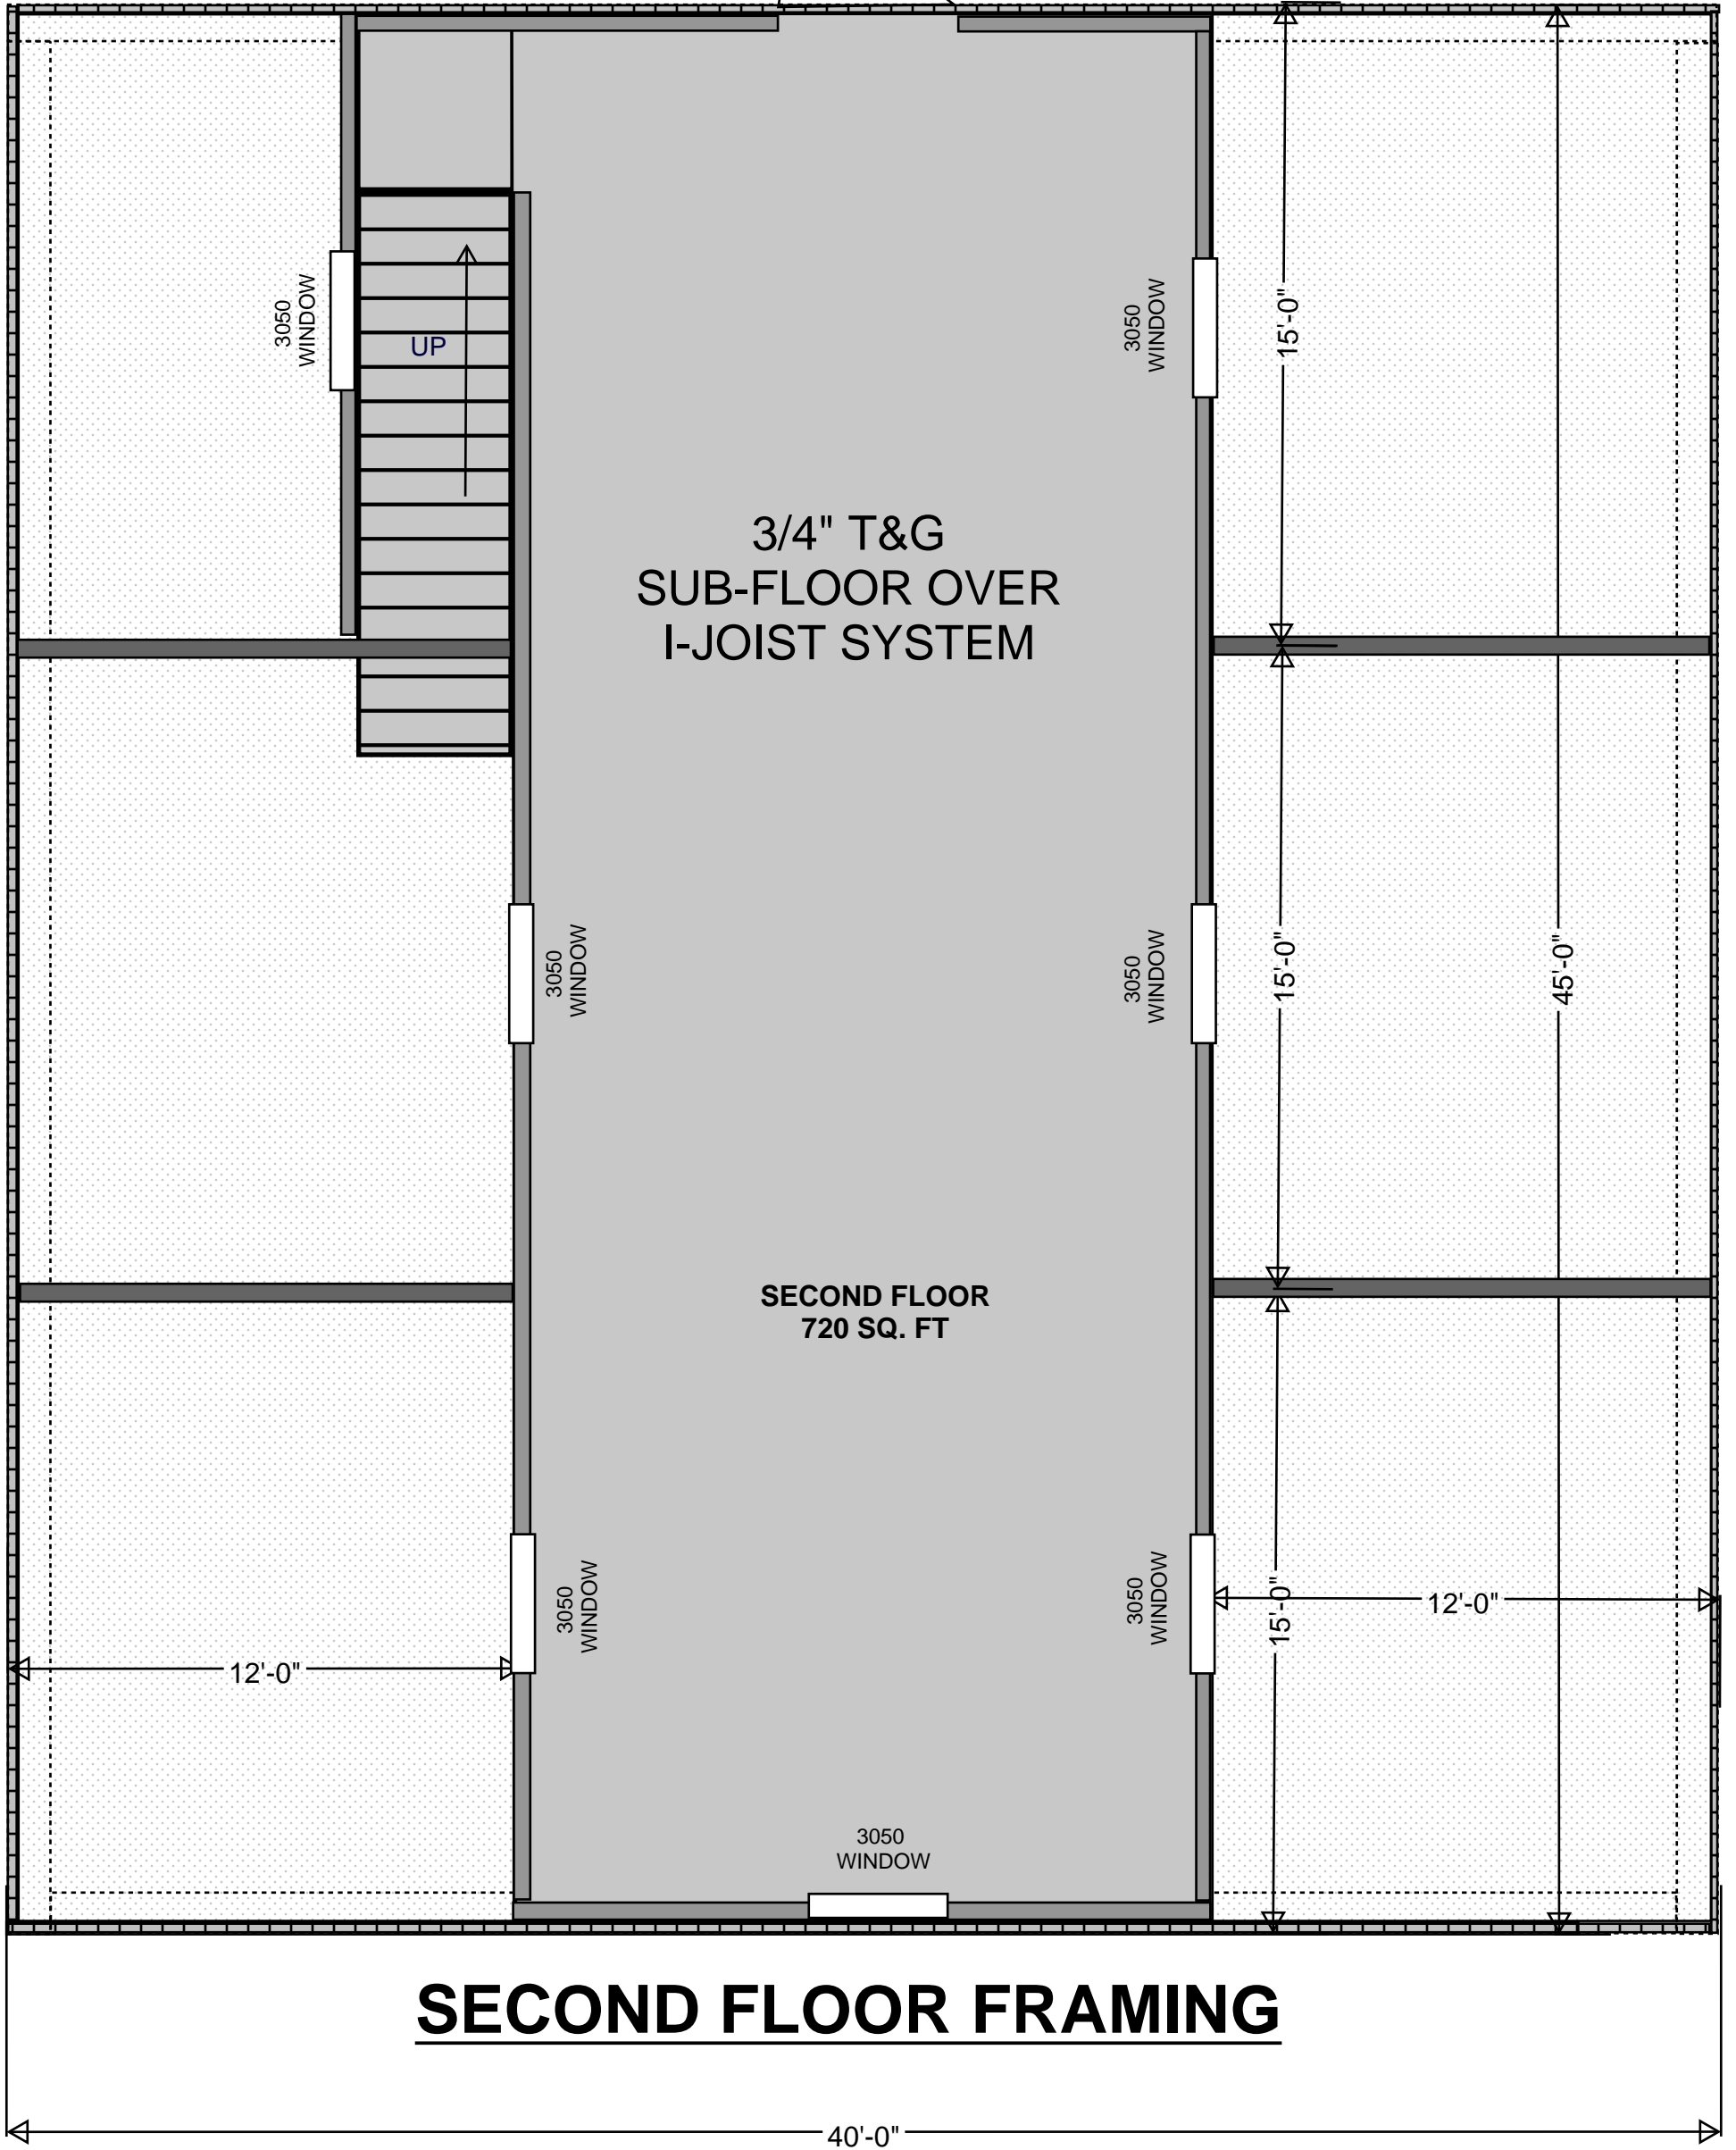

## SECOND FLOOR FRAMING